


Dekstone®

Dekstone® Architectural Series

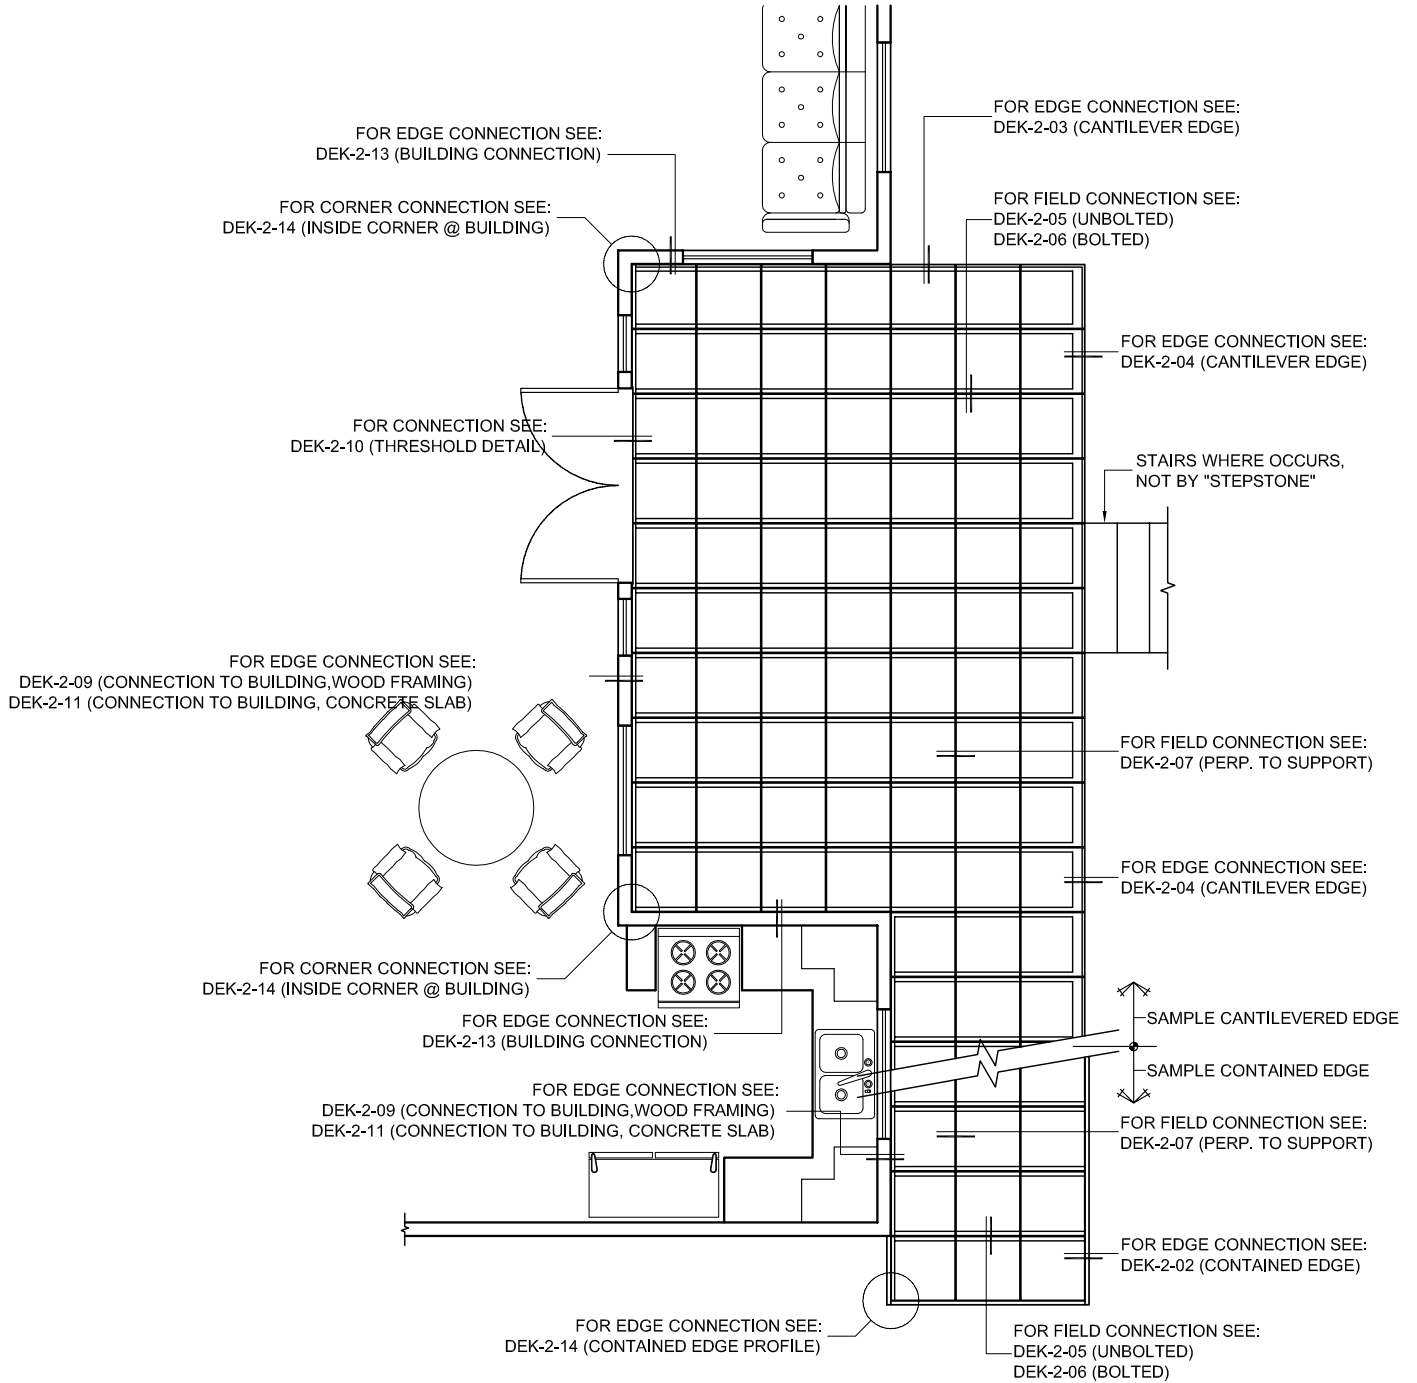

SAMPLE FLOOR PLAN

3/16" = 1'-0"
FILE: DEK-1-08

REV: 01.19.06

Visit us at our website www.dekstone.com